

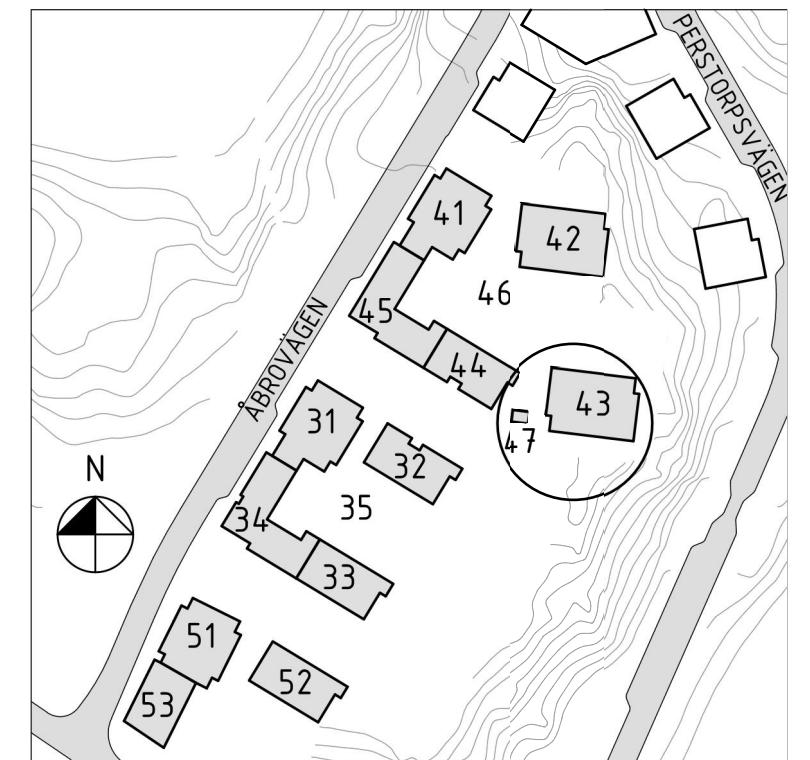


KÄLVRETEN 1, FARSTA, STOCKHOLM FÖRSKOLA

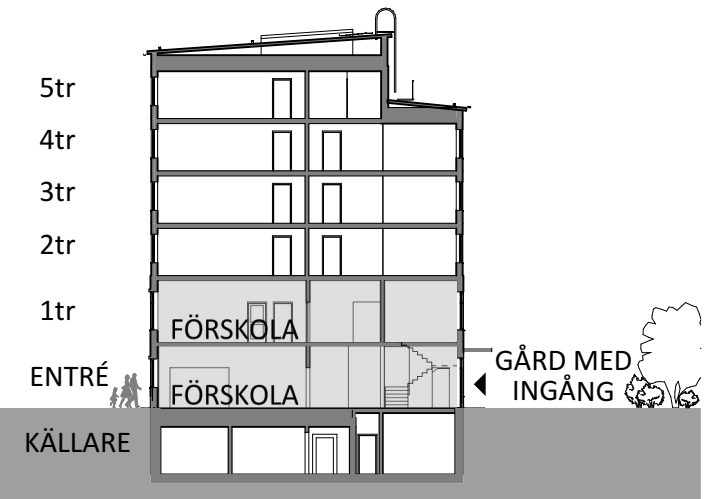

0 1 5 10 15 20m
SKALA 1:200 (A3)
2020-01-23

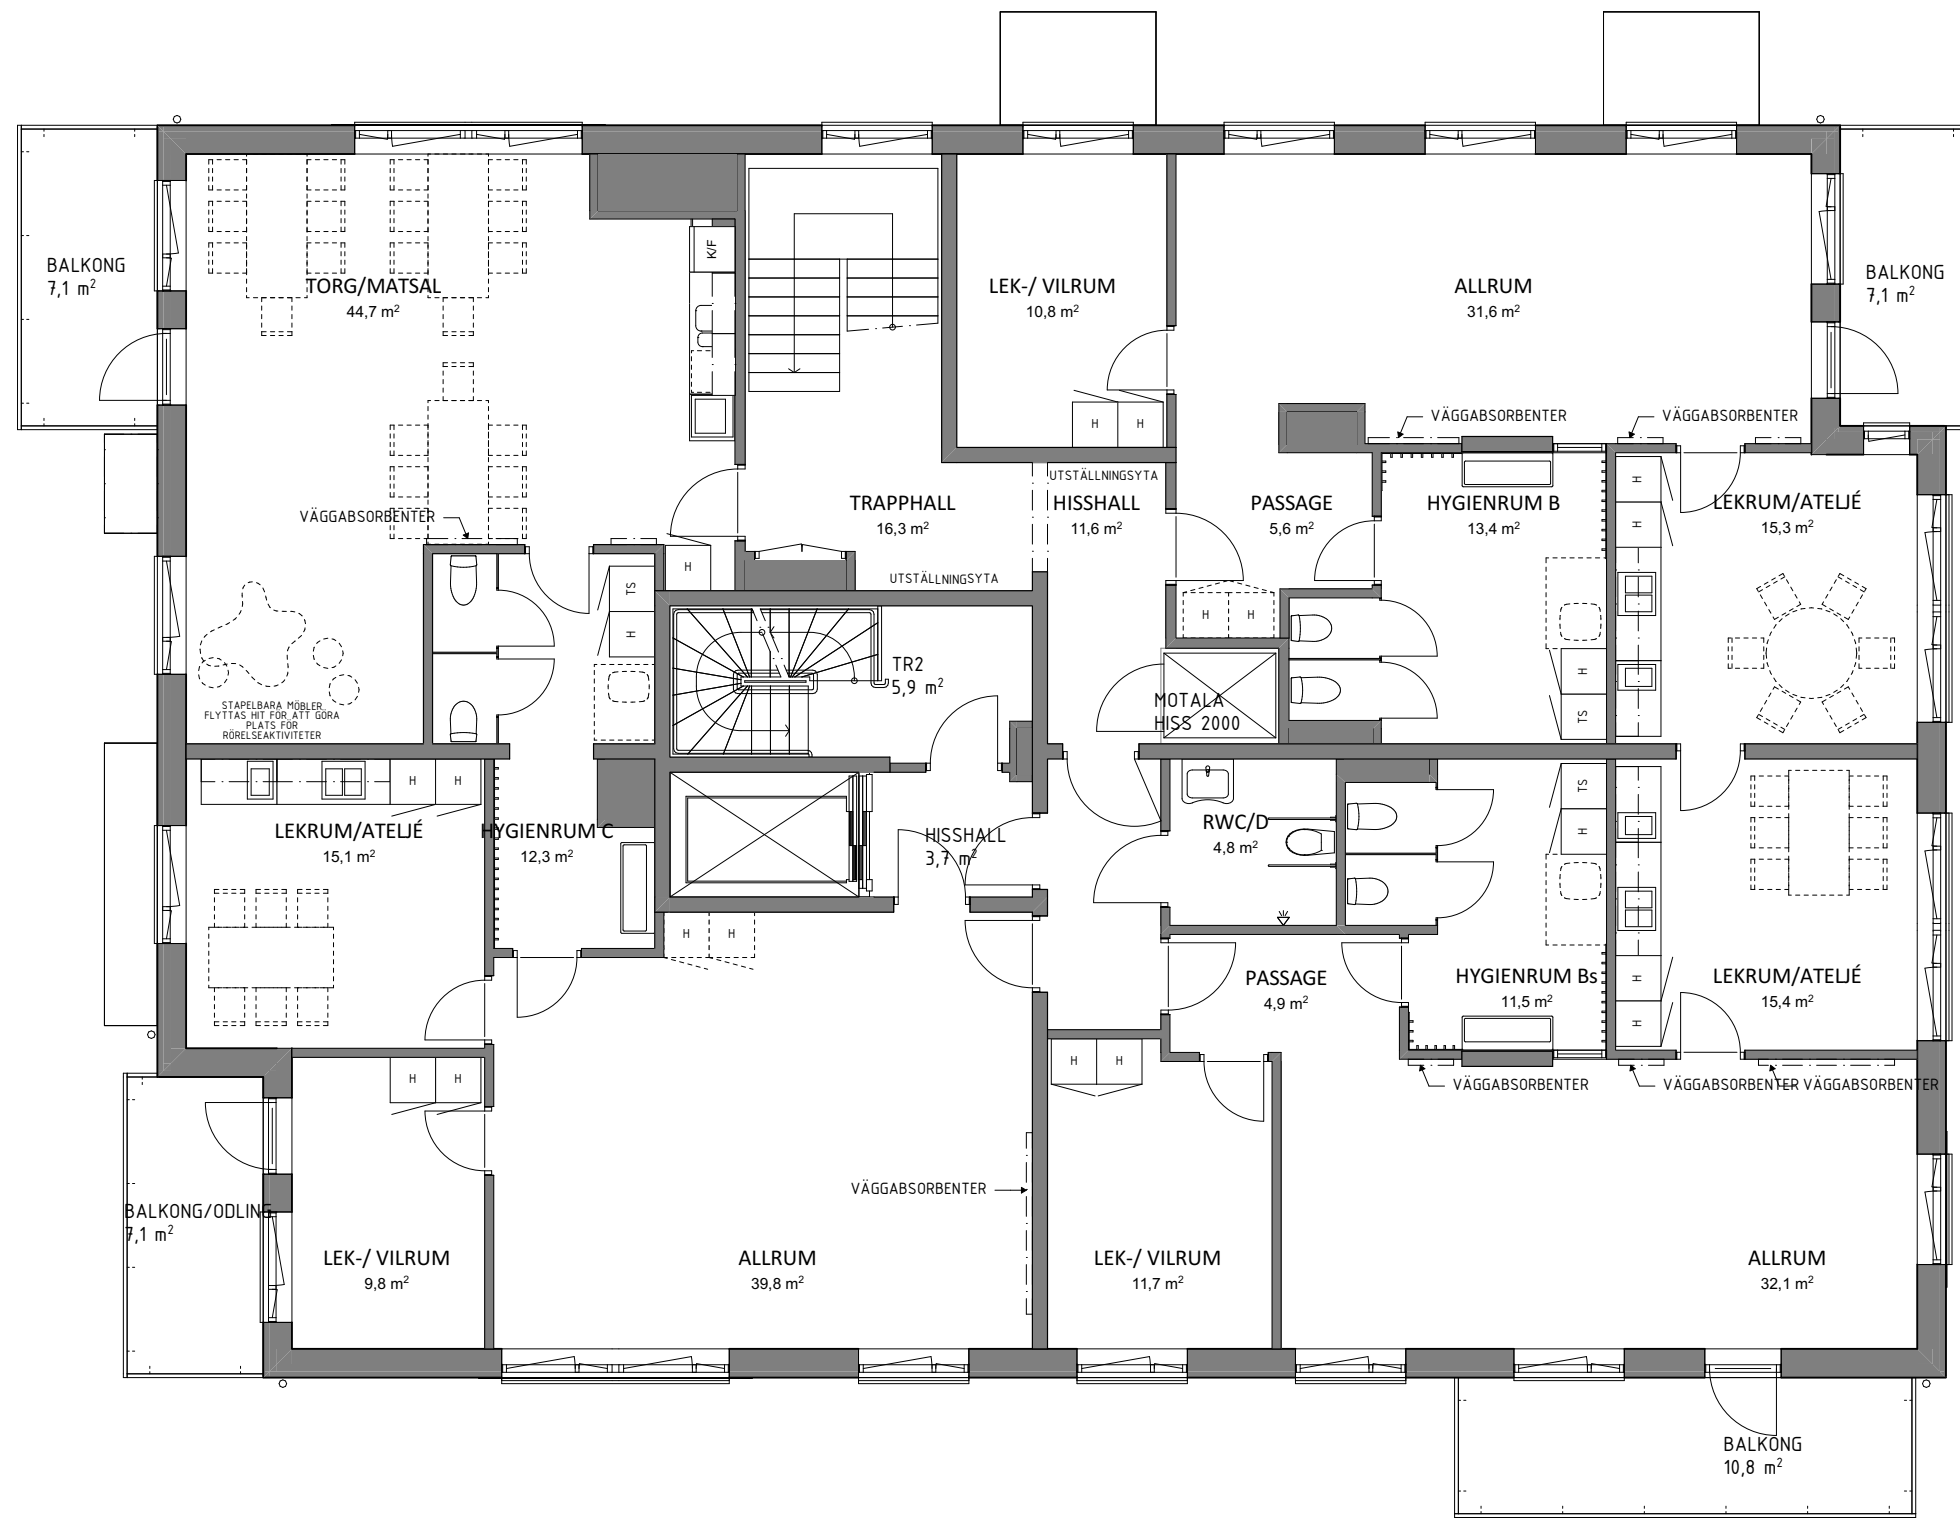

1tr, PLAN 12
1:100