


- LSS 1
- LSS 2
- LSS 3
- LSS 4
- LSS 5
- LSS 6
- LSS - KOMMUNIKATIONSYTA
- LSS-FRD
- LSS-JOURRUM
- LSS-KONTOR
- LSS-TVÄTT
- SÄLLSKAPSYTA

ARK LghInfo	TYP	AREA
LGH	LSS 1	43 m ²
LGH	LSS 2	44 m ²
LGH	LSS 3	35 m ²
LGH	LSS 4	33 m ²
LGH	LSS 5	36 m ²
LGH	LSS 6	48 m ²
		239 m ²
		239 m ²

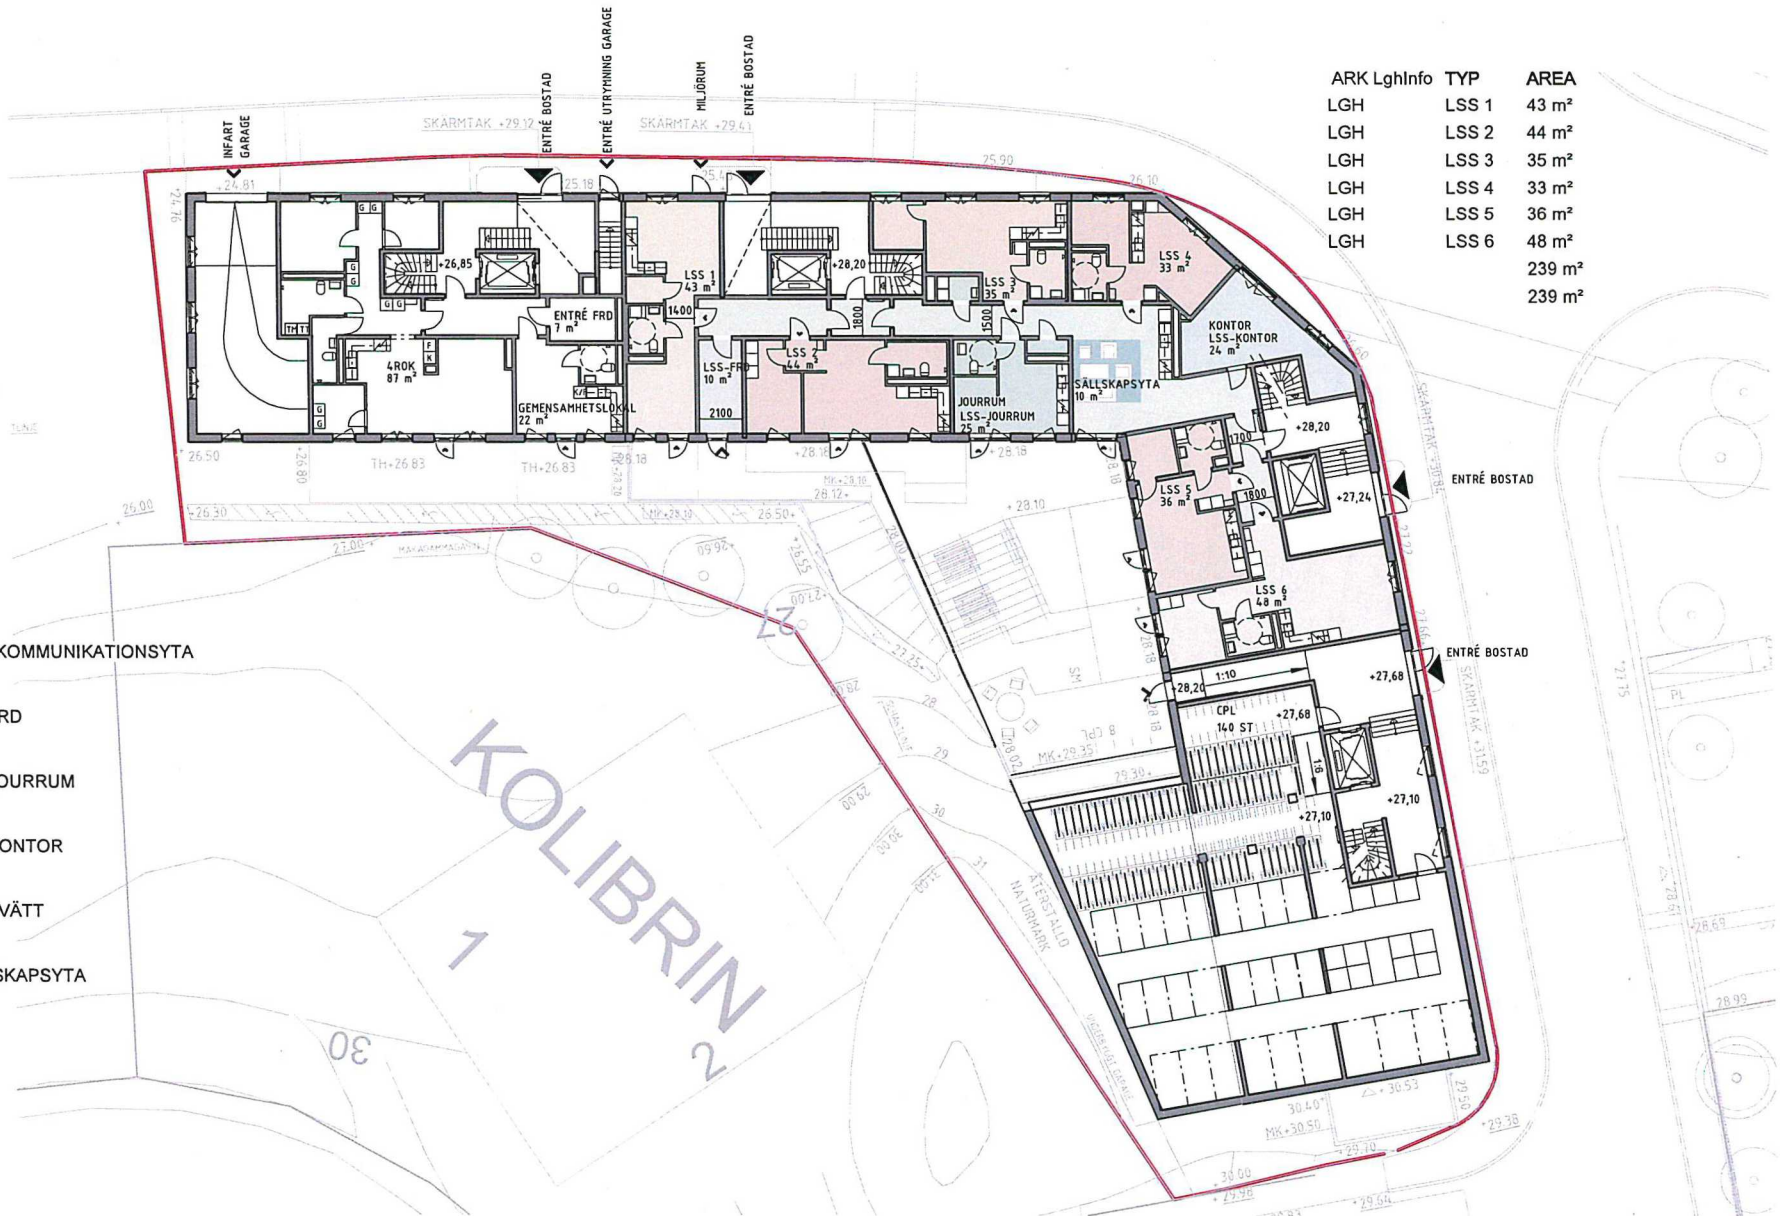

Hus B - Plan 10, Entréplan
Blommenbergsvägen Aspudden 2023-04-28

SKALA 1:250 (A3)

