

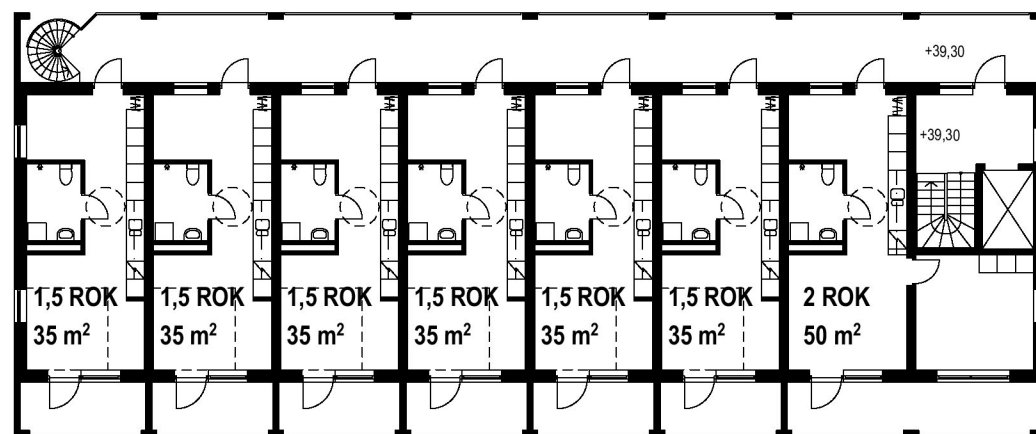
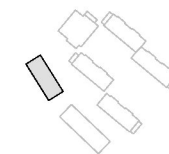


PLANER - HUS E

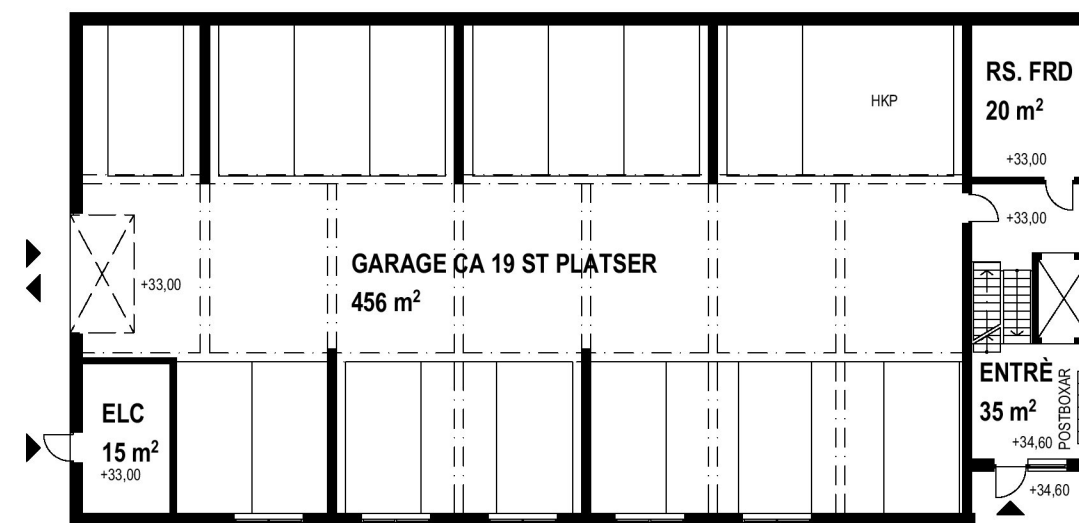



Normalplan, Hus E

Skala 1:250 (A3)

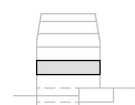

Garageplan Hus E

Skala 1:250 (A3)

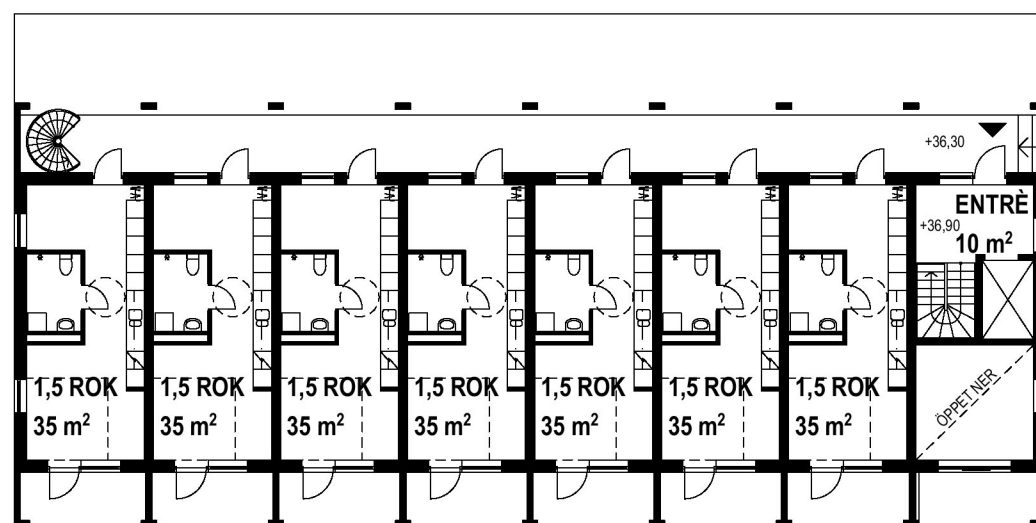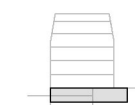


Entréplan, Hus E

Skala 1:250 (A3)





Källarplan Hus E




Skala 1:250 (A3)

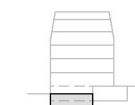




PLANER - HUS F

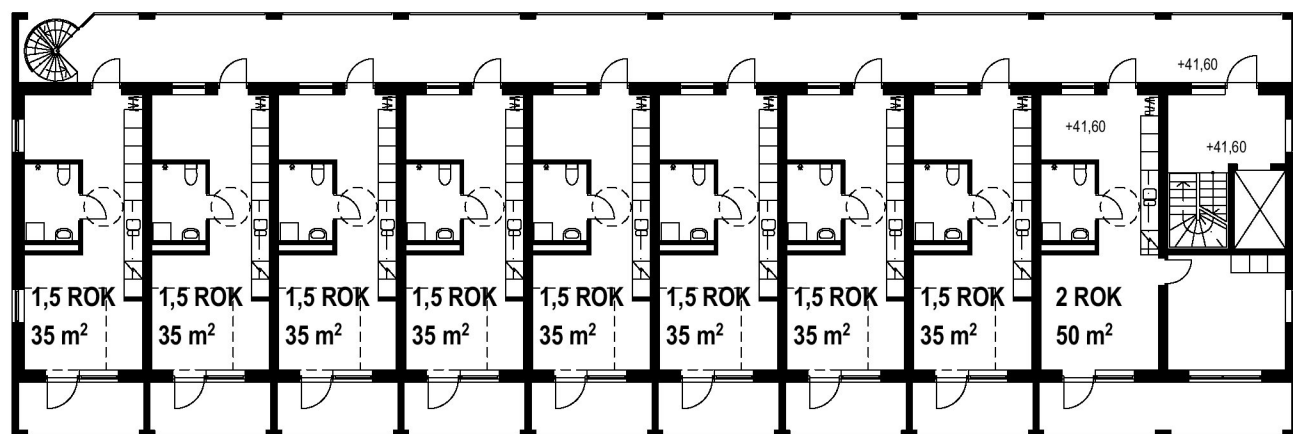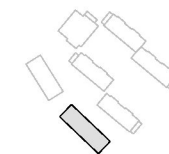



Normalplan, Hus F
Skala 1:250 (A3)

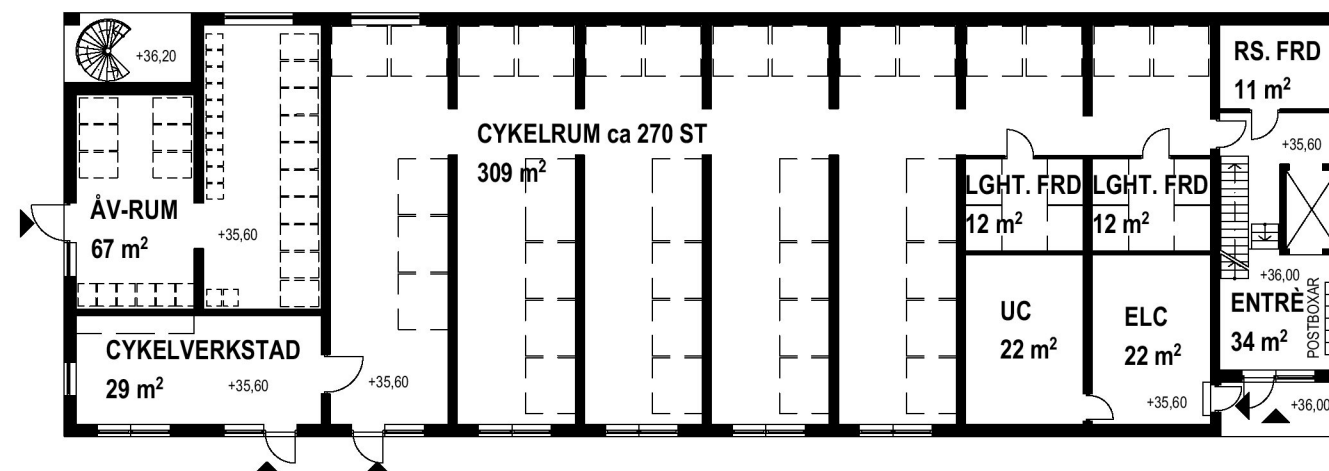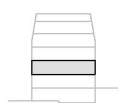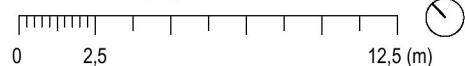


Källarplan, Hus F
Skala 1:250 (A3)

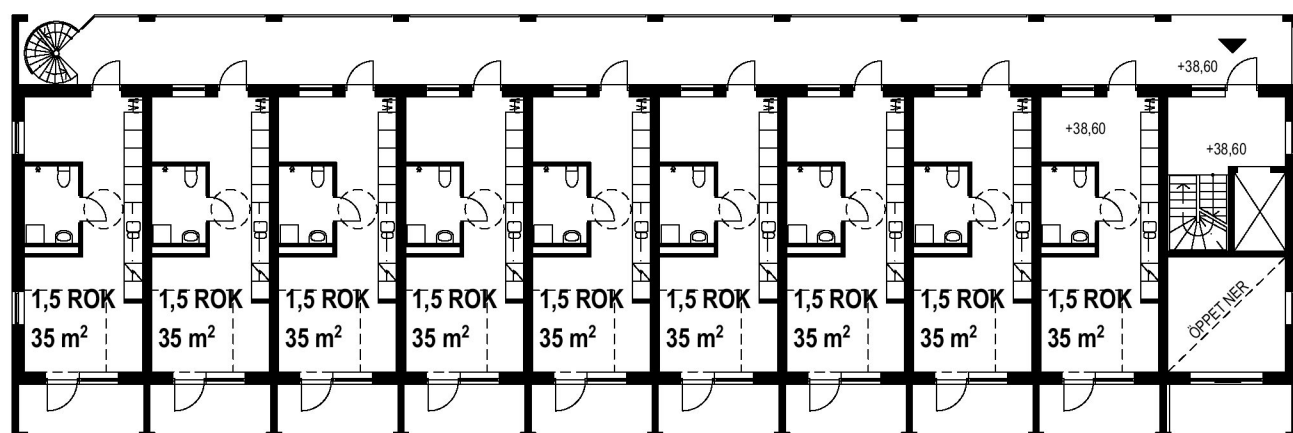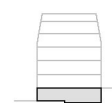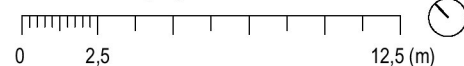




Entréplan, Hus F
Skala 1:250 (A3)

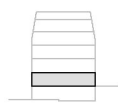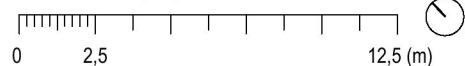



SEKTIONER - HUS E

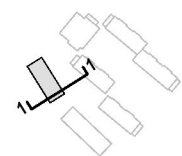


Sektion 1-1, Hus E
Skala 1:250 (A3)

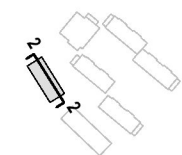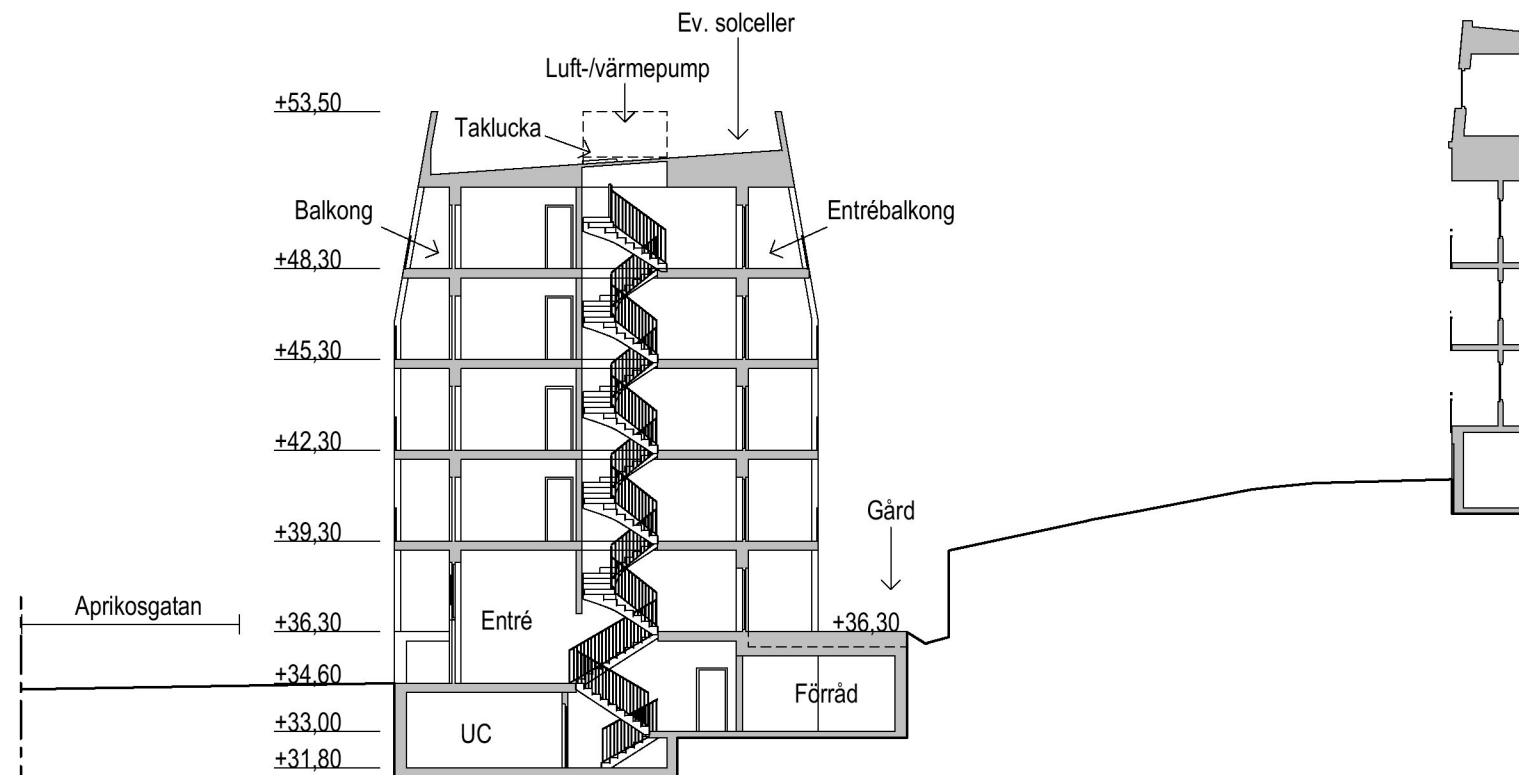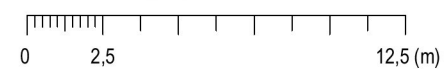




Sektion 2-2, Hus E
Skala 1:250 (A3)

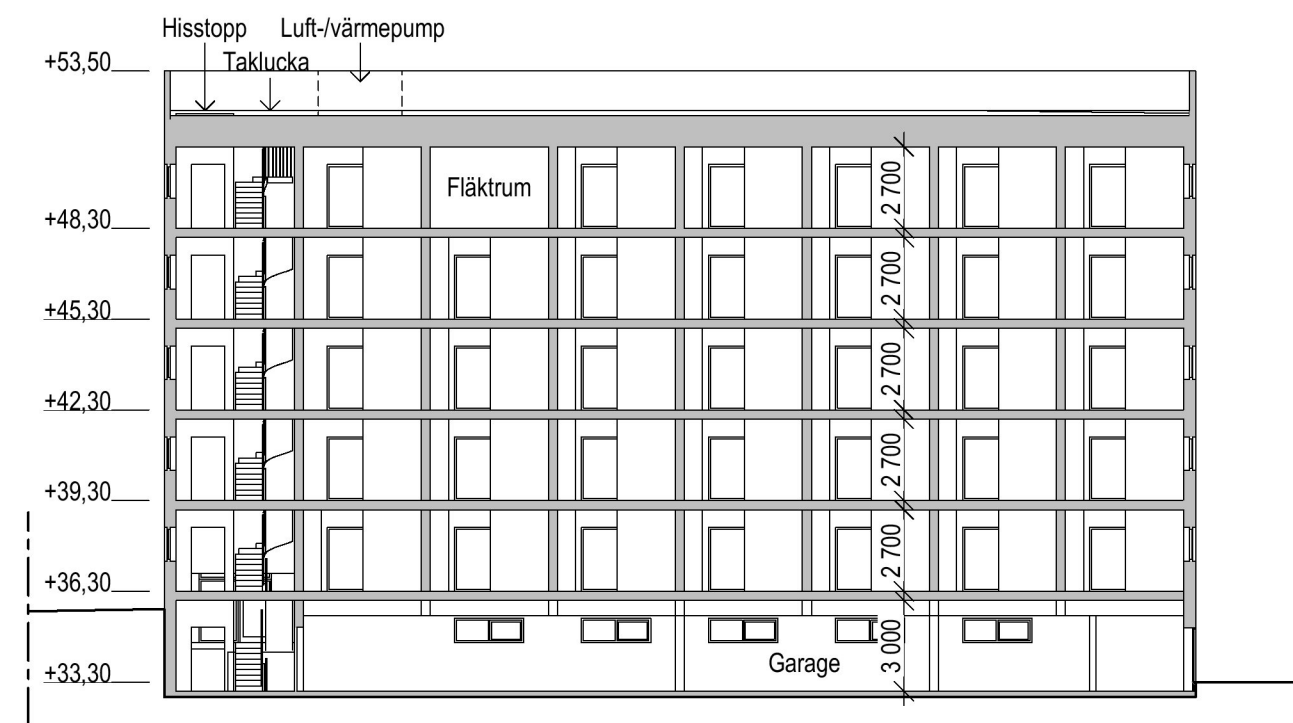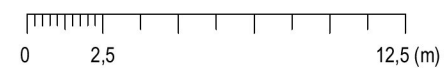


SEKTIONER - HUS F

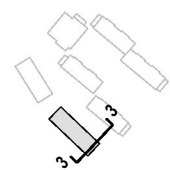



Sektion 3-3, Hus F
Skala 1:250 (A3)

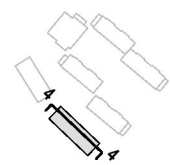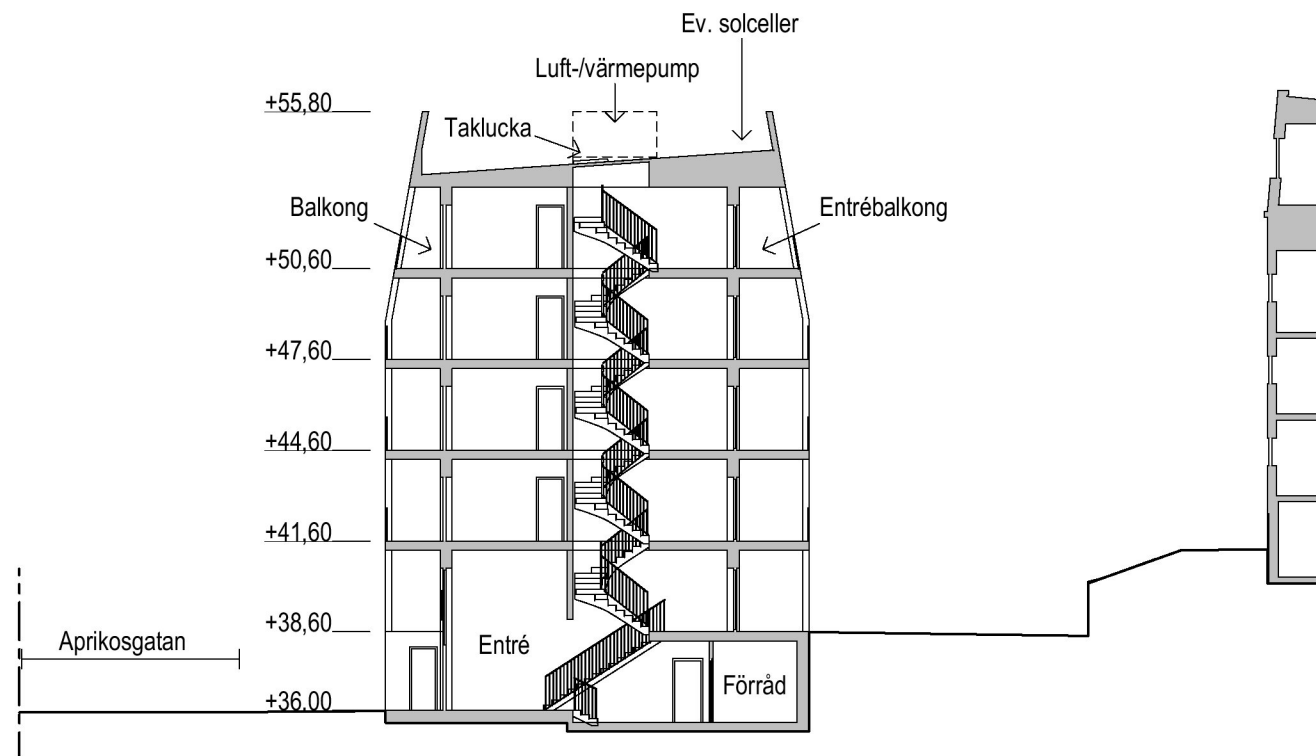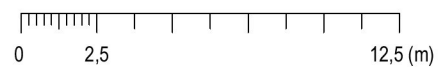

Sektion 4-4, Hus F
Skala 1:250 (A3)

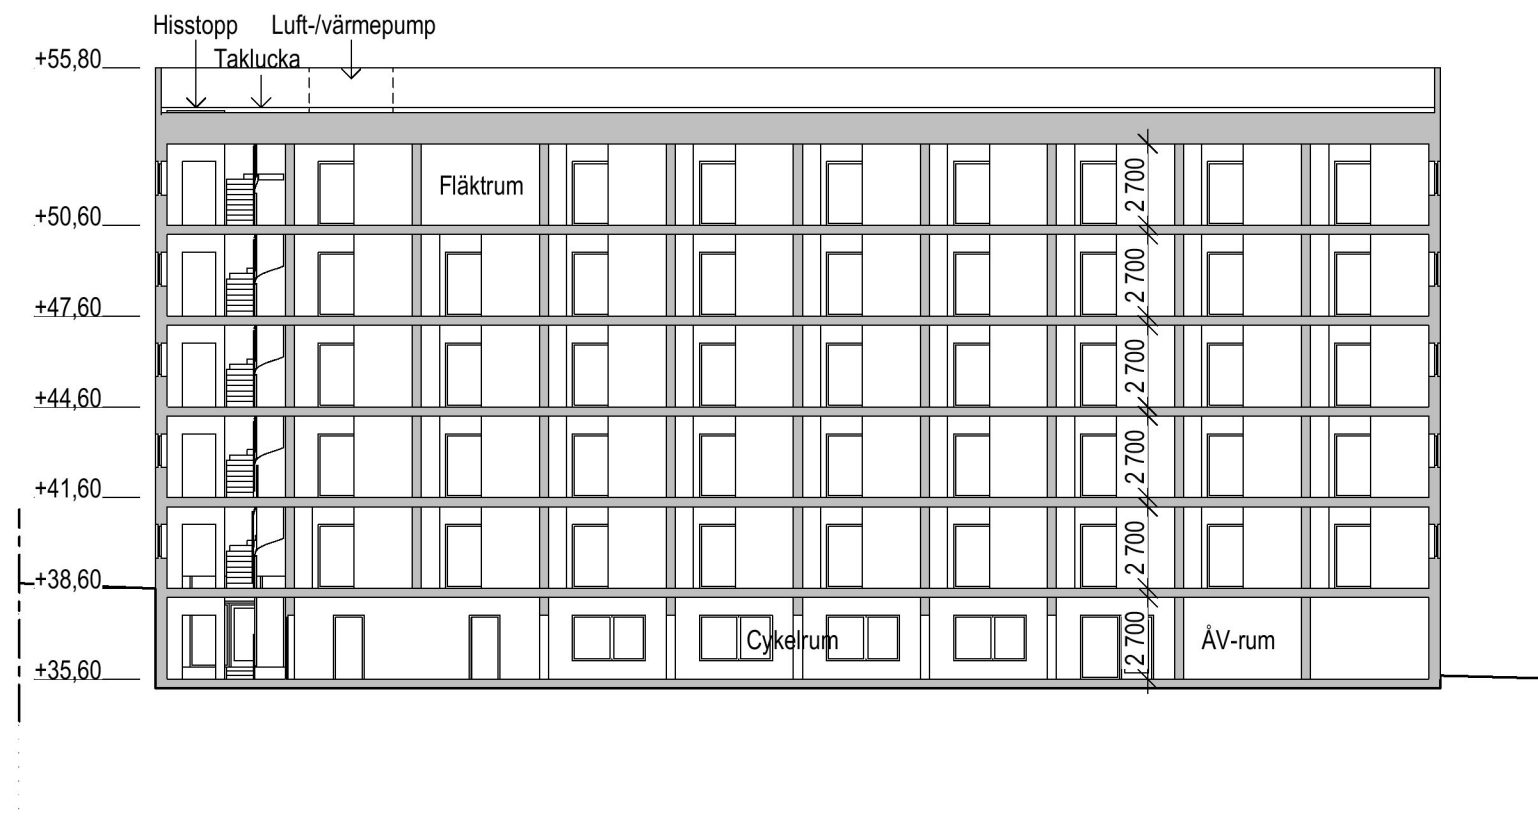





LÅNGSEKTION

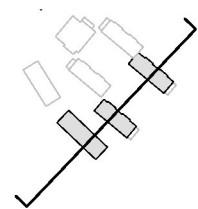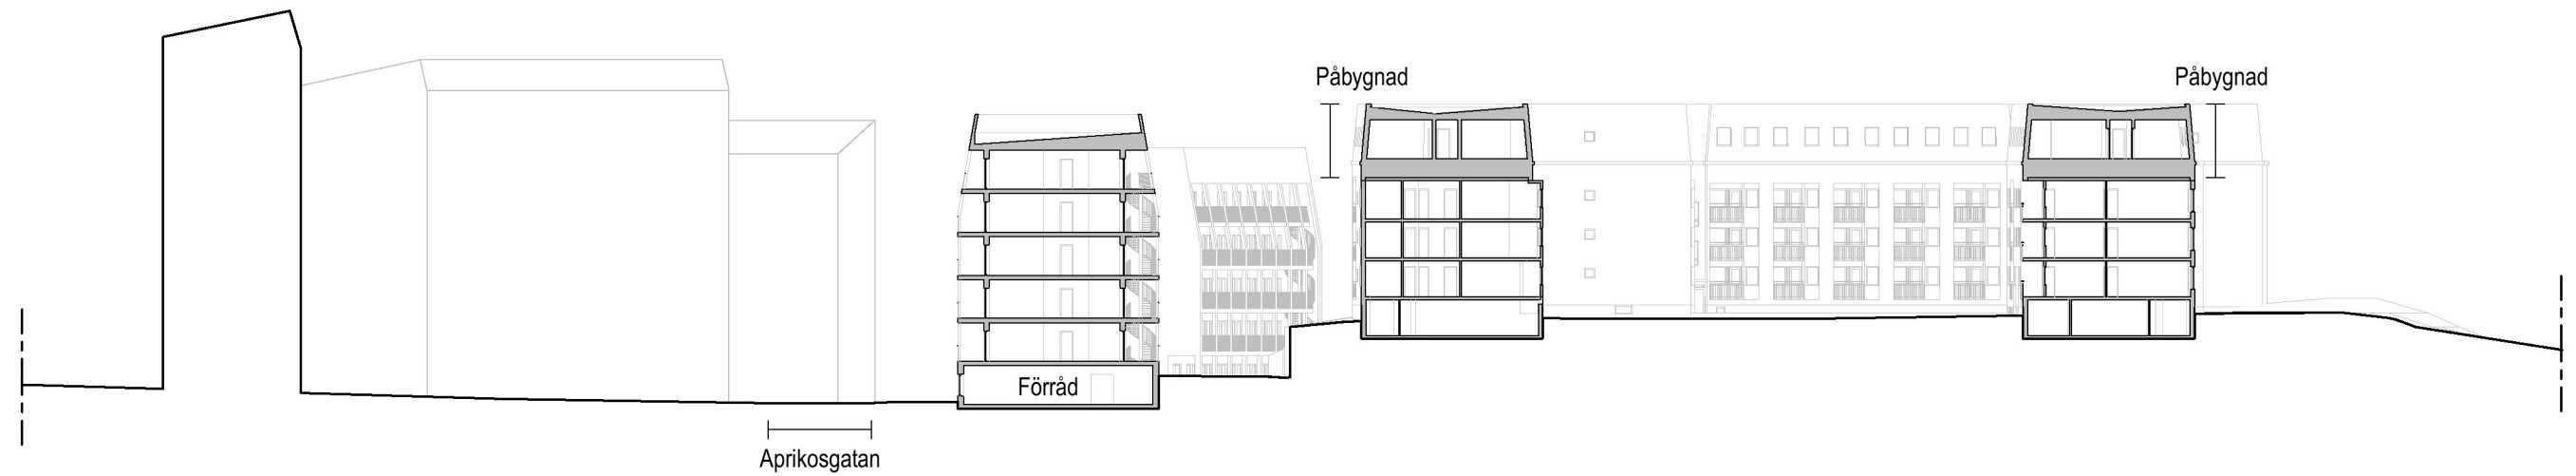


Långektion
Skala 1:500 (A3)




FASADER - HUS E

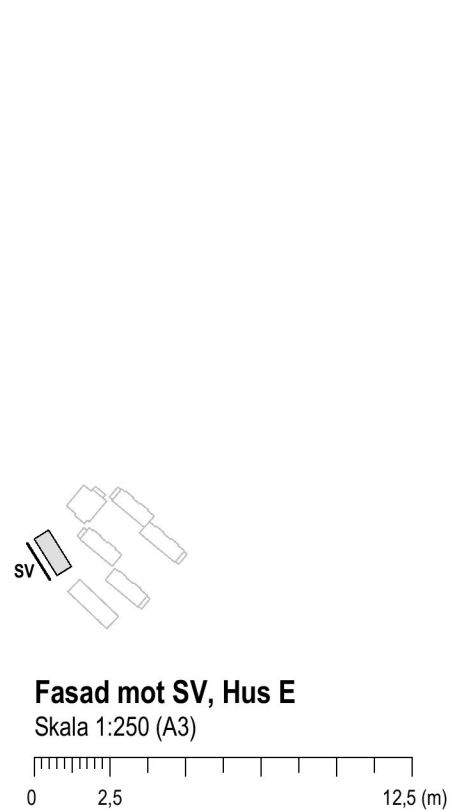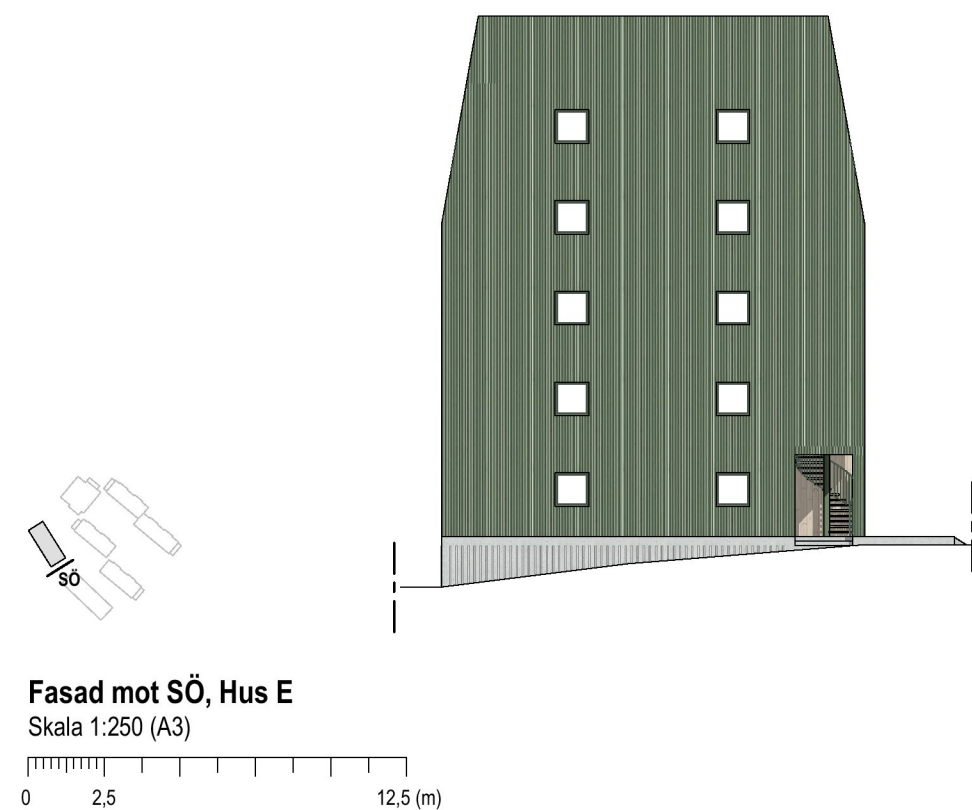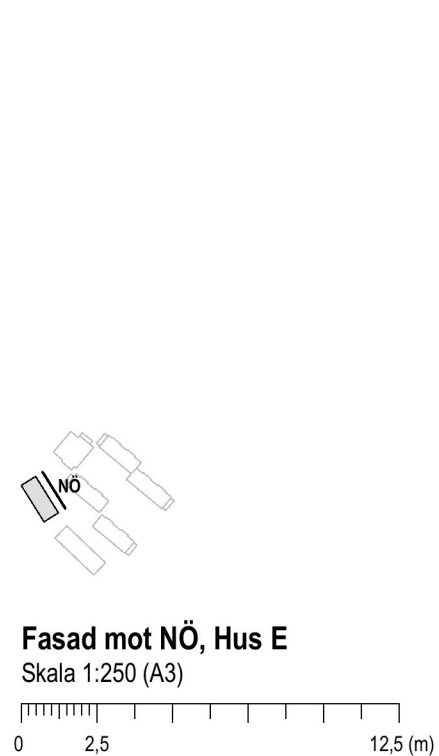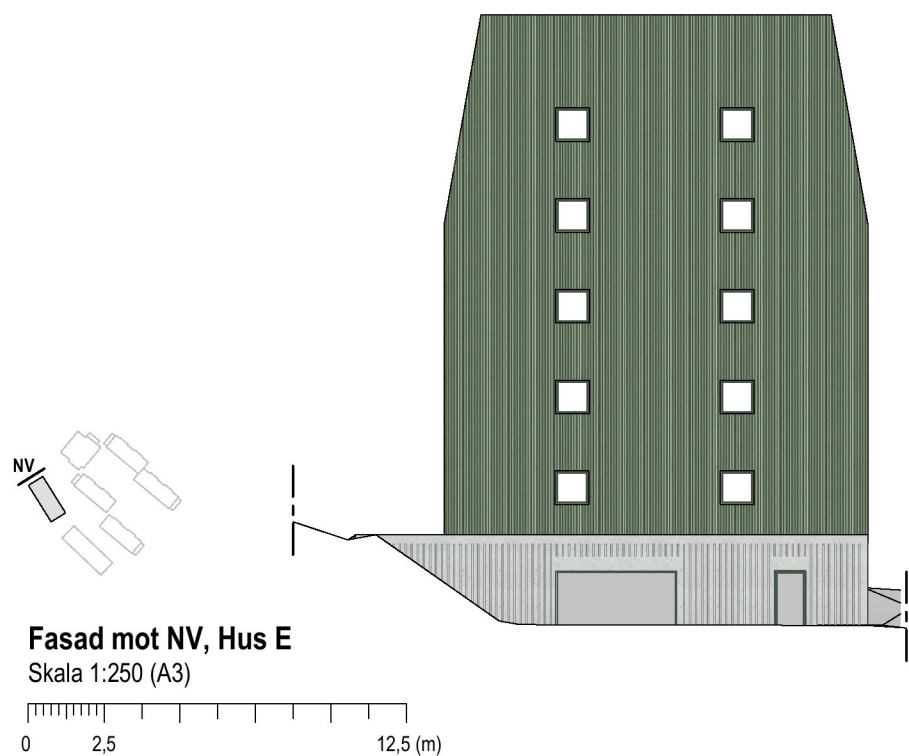

FASADER - HUS F

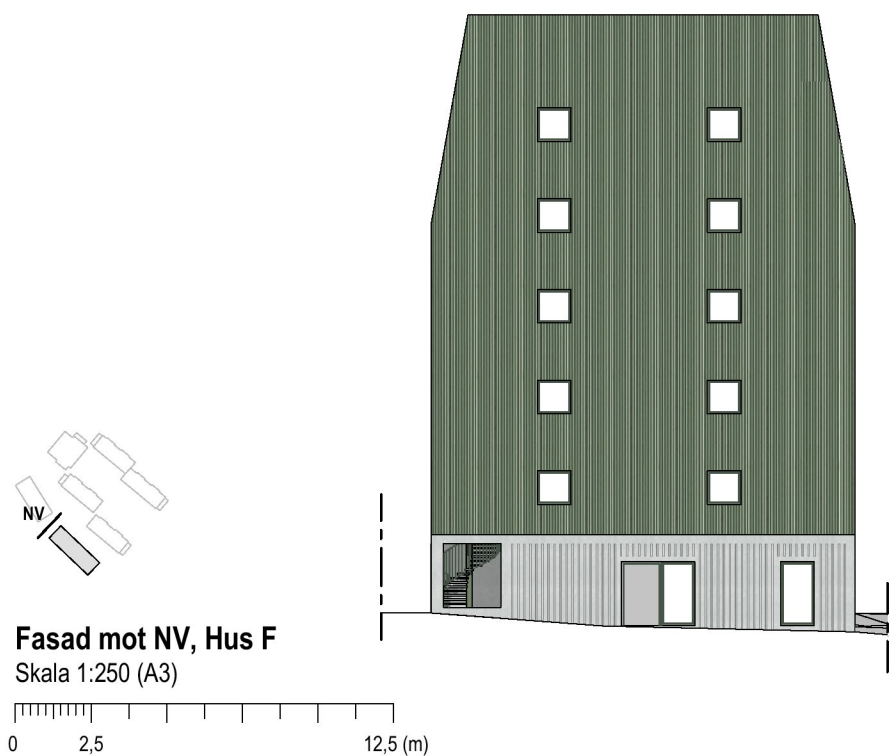

LÅNGFASAD

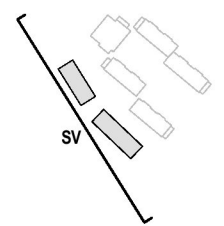

Långfasad SV, mot Aprikosgatan
Skala 1:500 (A3)

